


CITY OF SHELLEY







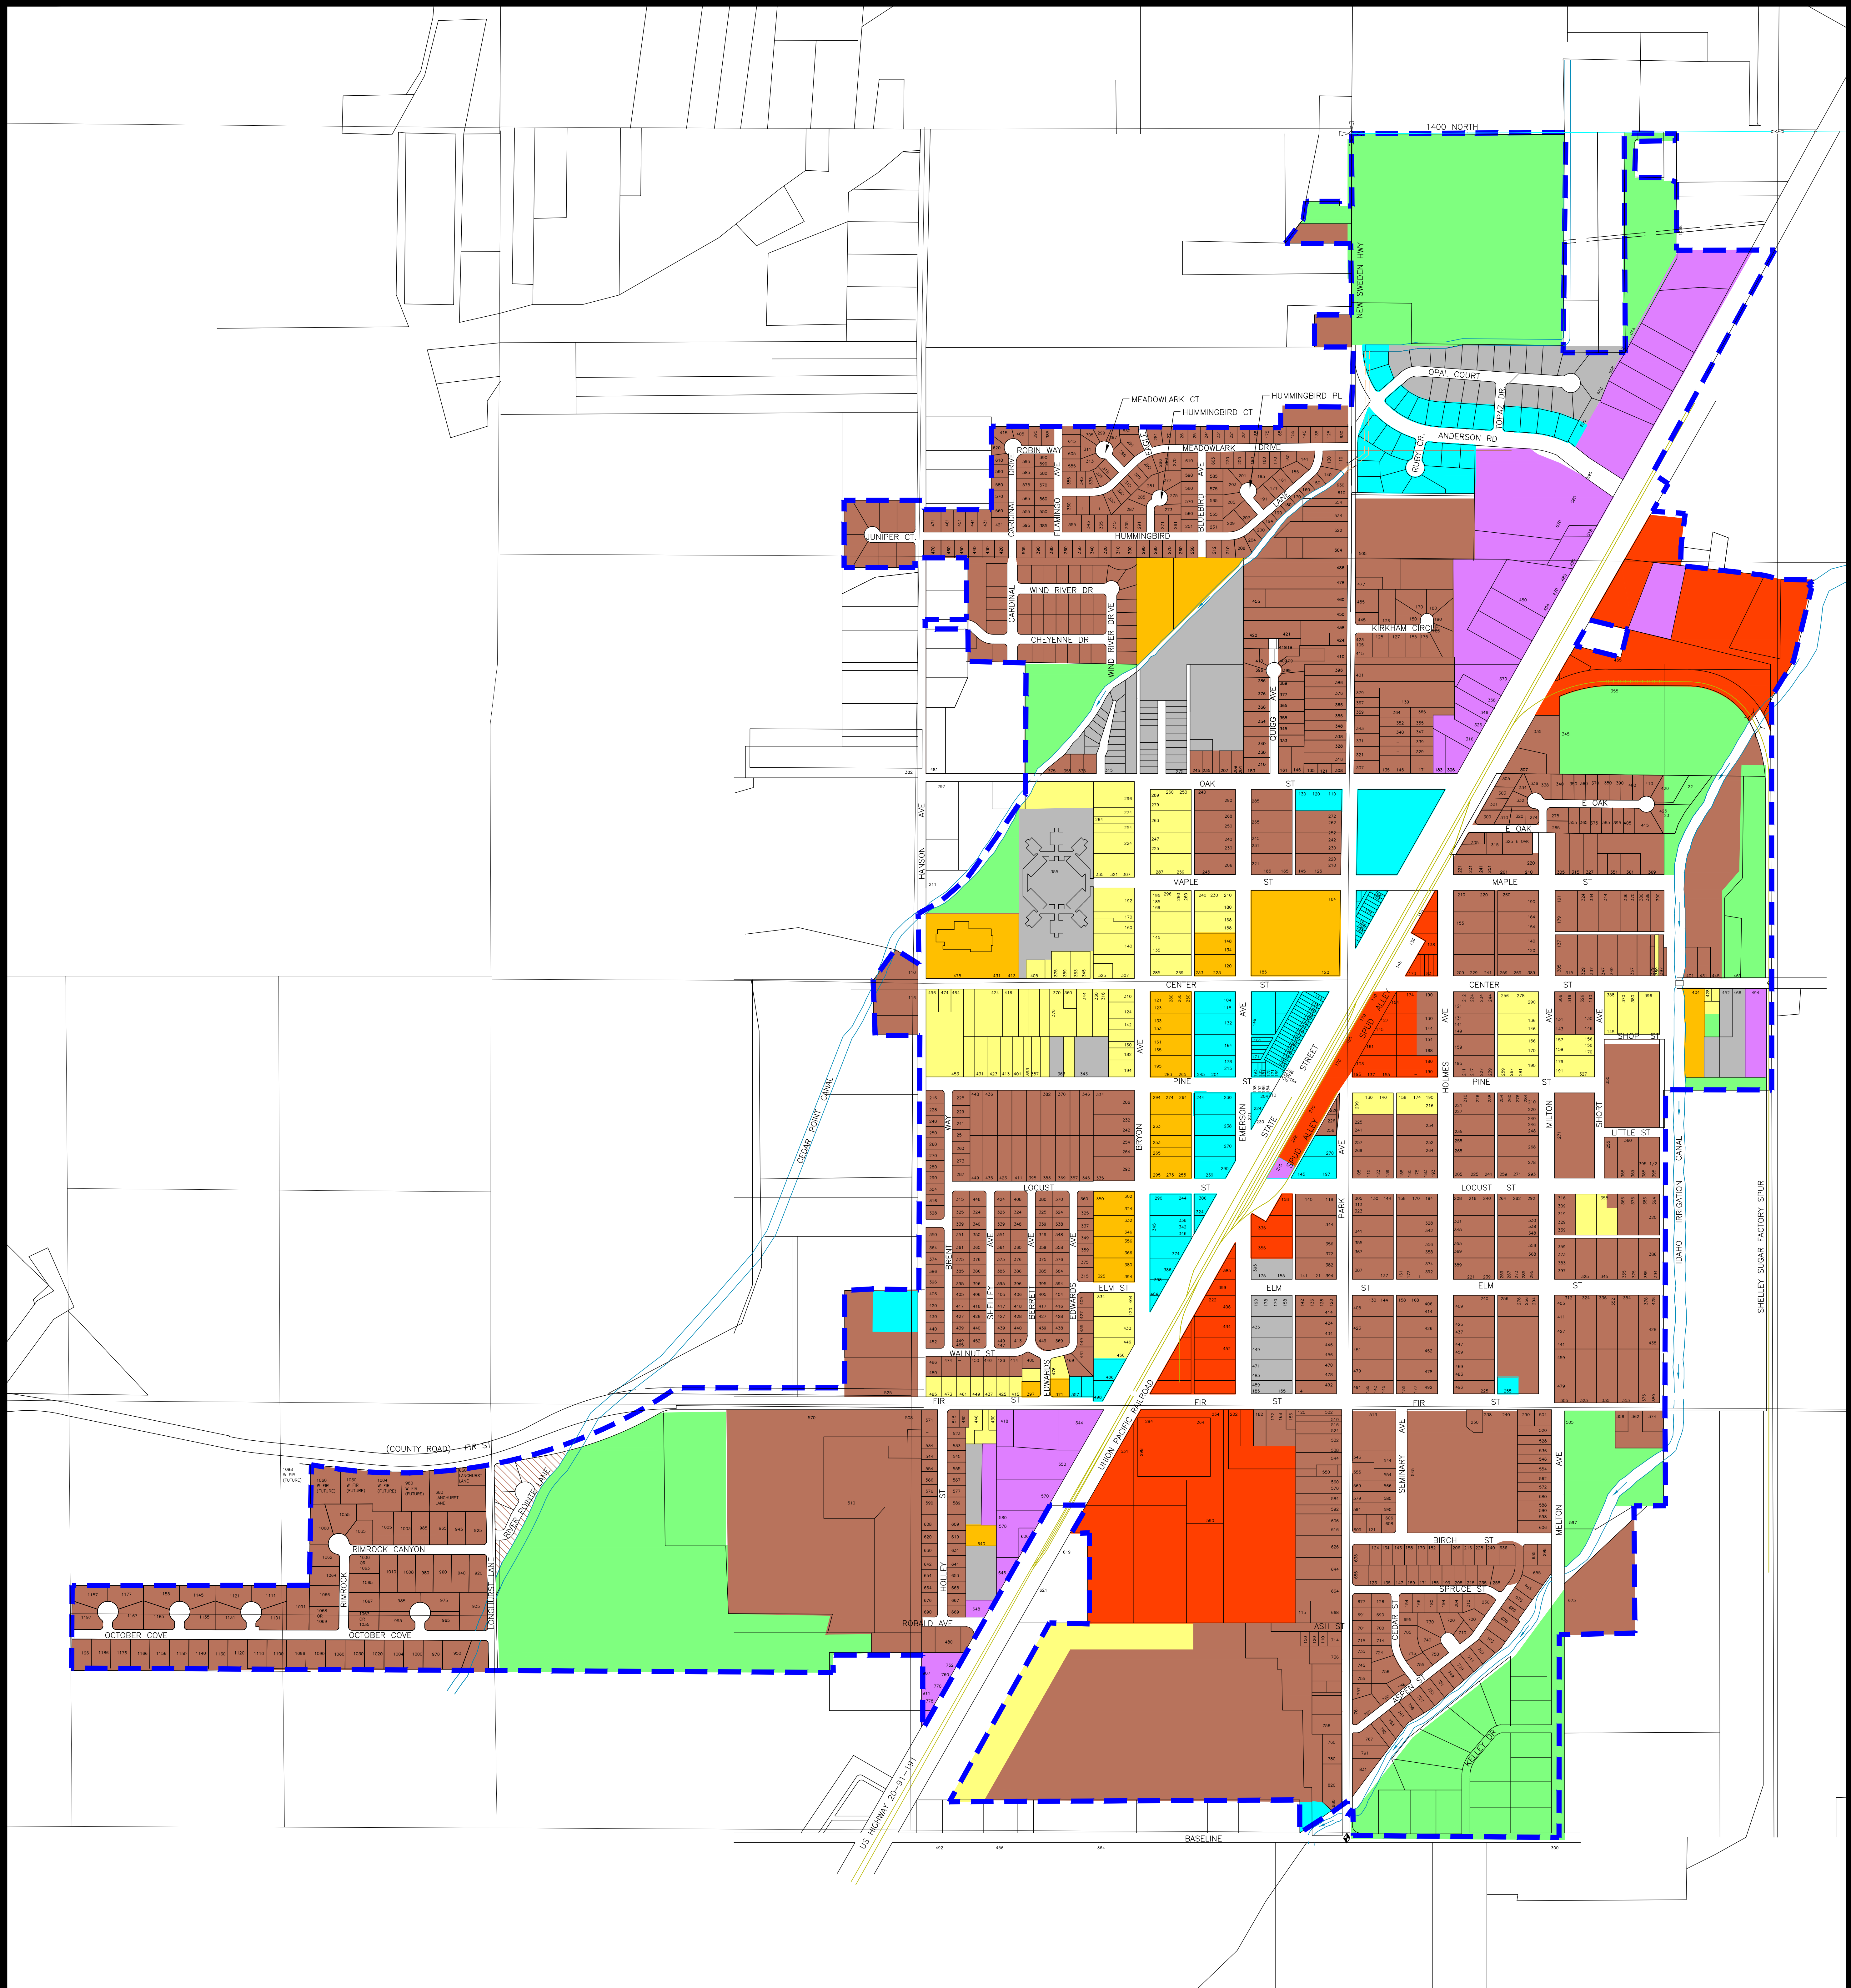



STREET MAP


JANUARY 2013

FORSGREN
Associates, Inc.




ZONING LEGEND

- | | | | |
|---|------------------------------|---|----------------------------|
|  | (RA) RESIDENTIAL AGRICULTURE |  | (CB) CENTRAL BUSINESS |
|  | (R1) SINGLE FAMILY DWELLING |  | (HC) HEAVY COMMERCIAL |
|  | (R2) TWO FAMILY DWELLING |  | (M) MANUFACTURING |
|  | (RM) MULTIPLE RESIDENCE |  | (R1A) TWIN HOMES RESIDENTS |
|  | (RO) RESIDENTIAL/OFFICE |  | CITY OF SHELLEY BOUNDARY |

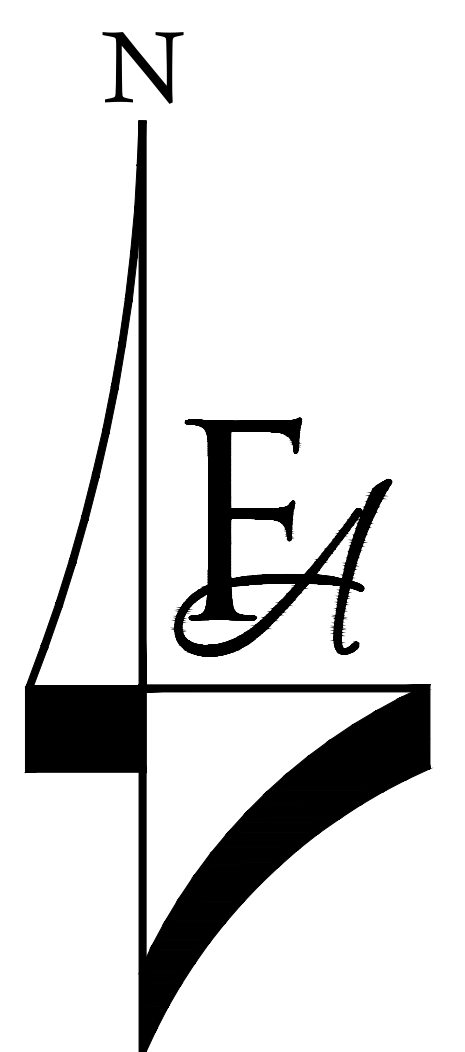

CITY OF SHELLEY
 BINGHAM COUNTY, IDAHO
 NOVEMBER 2013

FORSGREN
Associates, Inc.

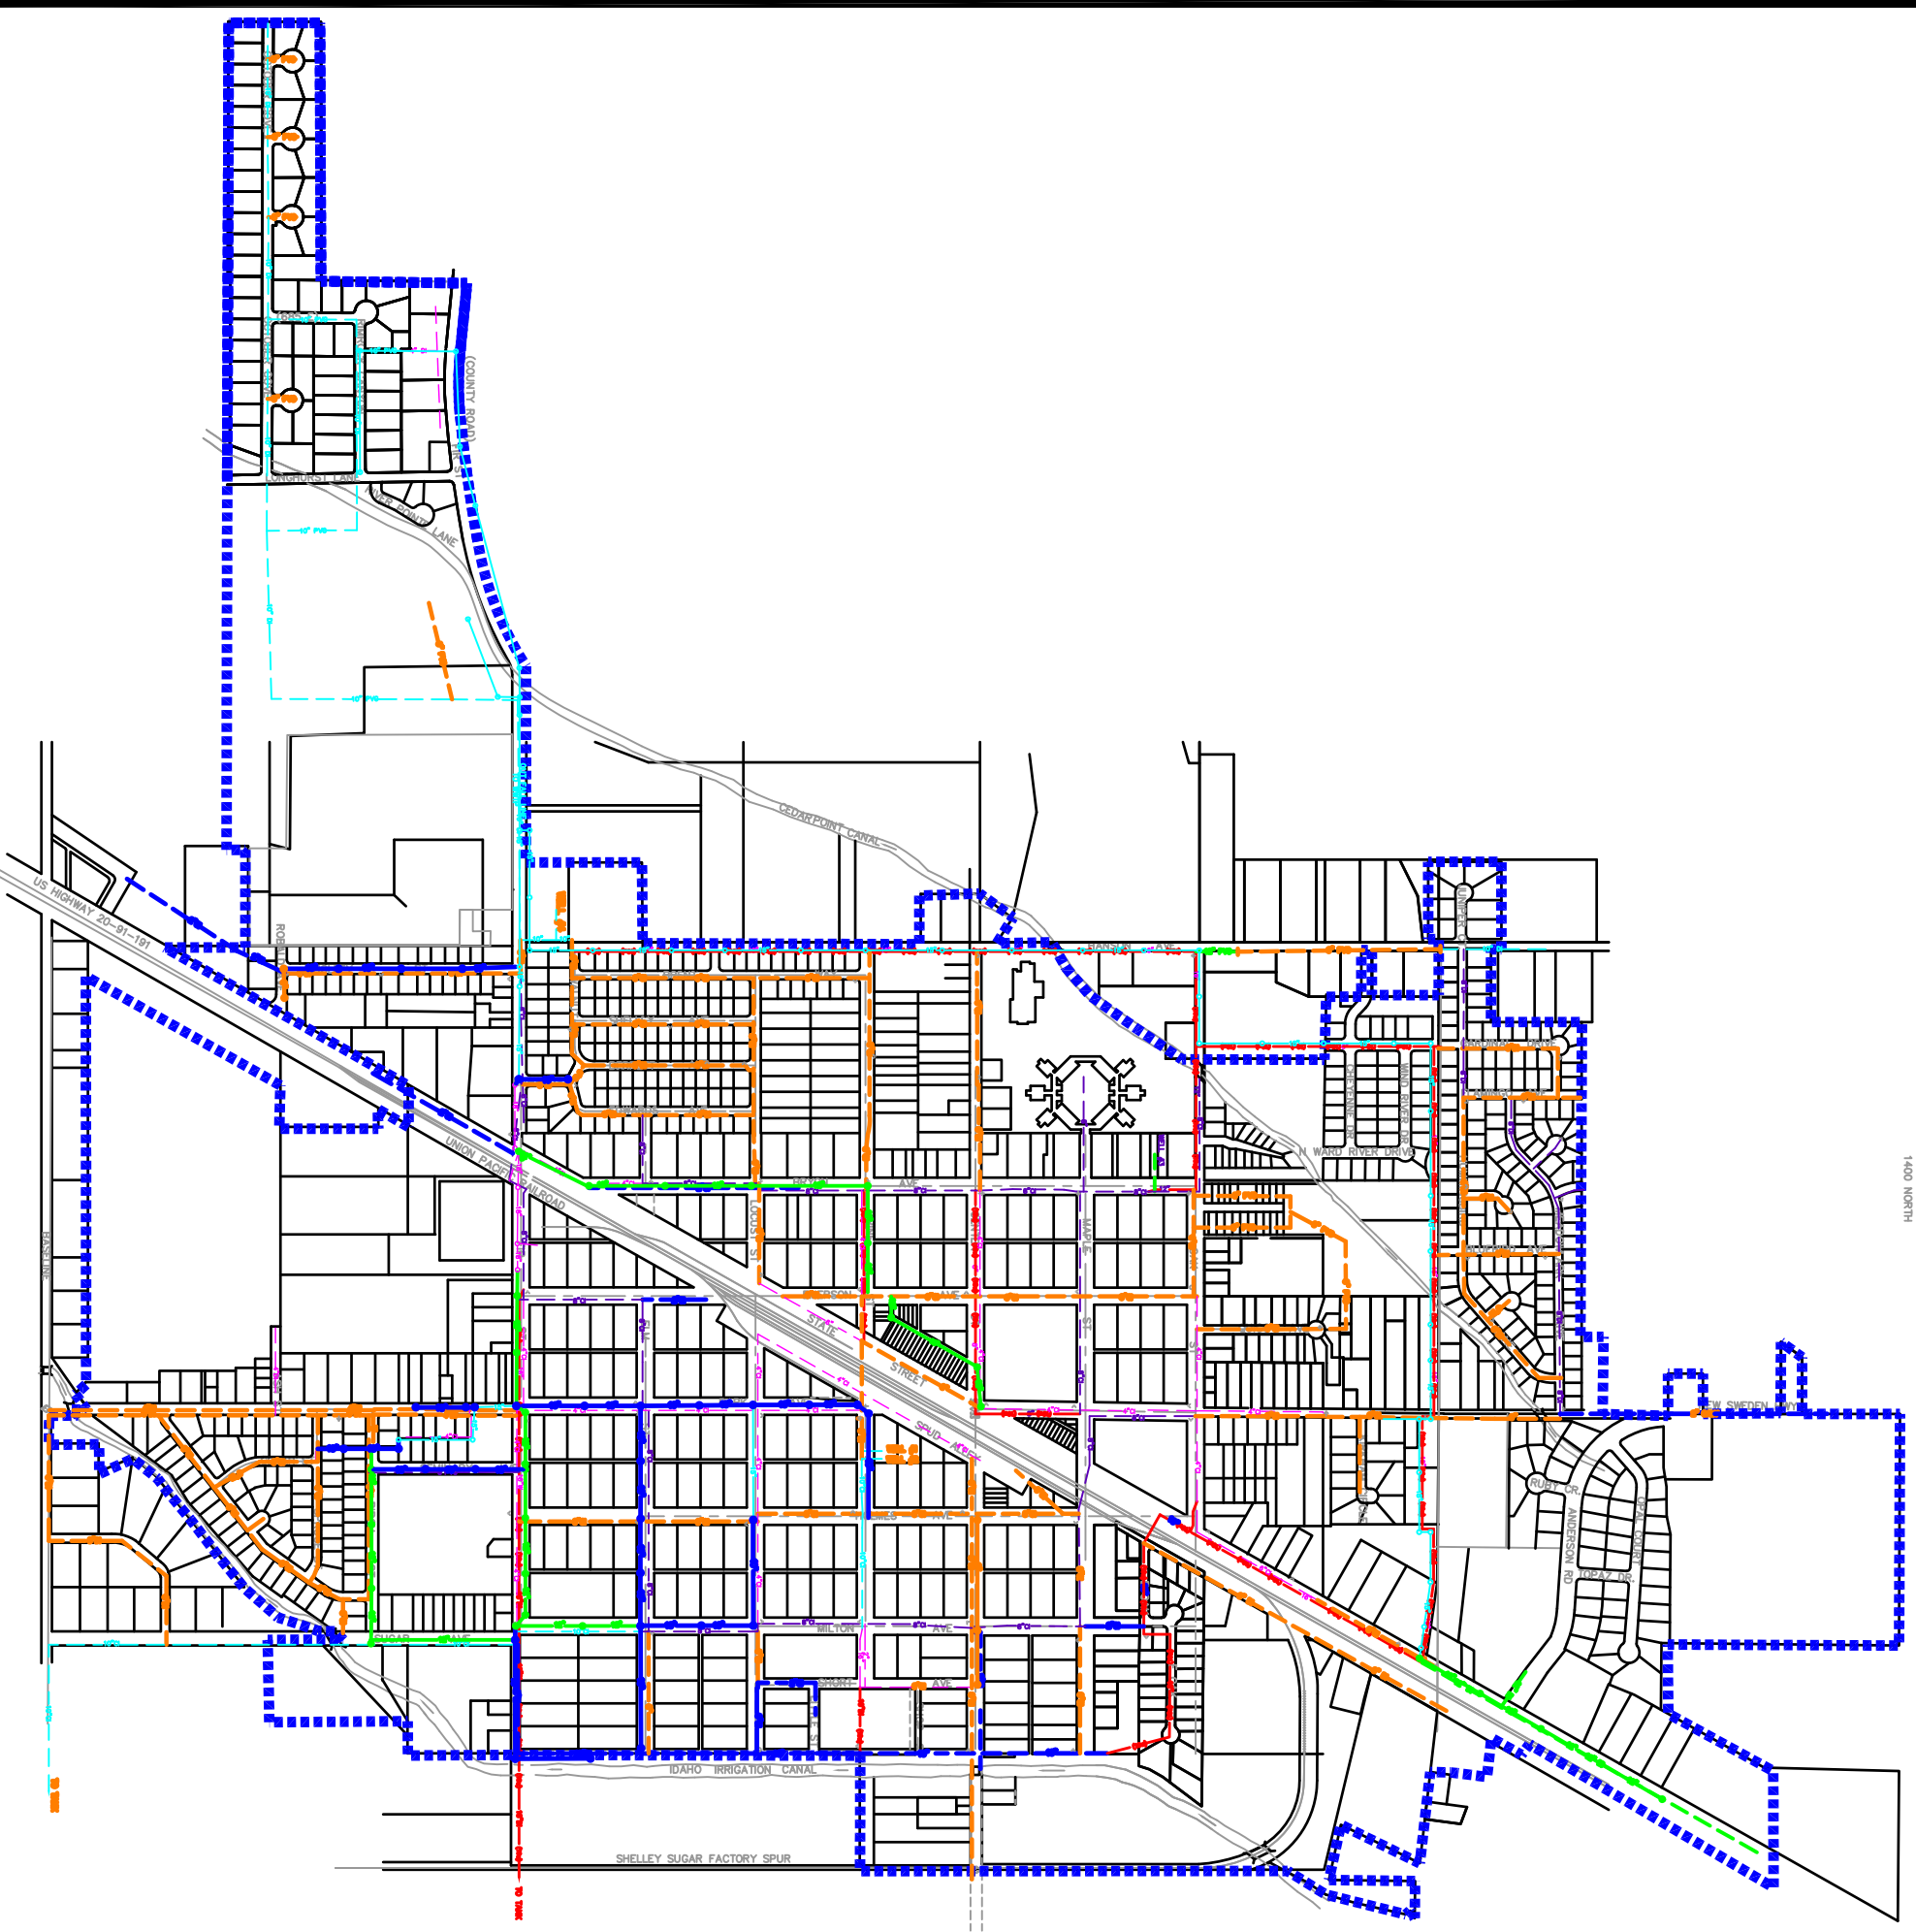

LEGEND


- 2" WATER LINE
- 4" WATER LINE
- 6" WATER LINE
- 8" WATER LINE
- 10" WATER LINE
- 12" WATER LINE
- 16" WATER LINE

CITY OF SHELLEY

WATER MAP

06/08

FORSGREN
Associate Tia

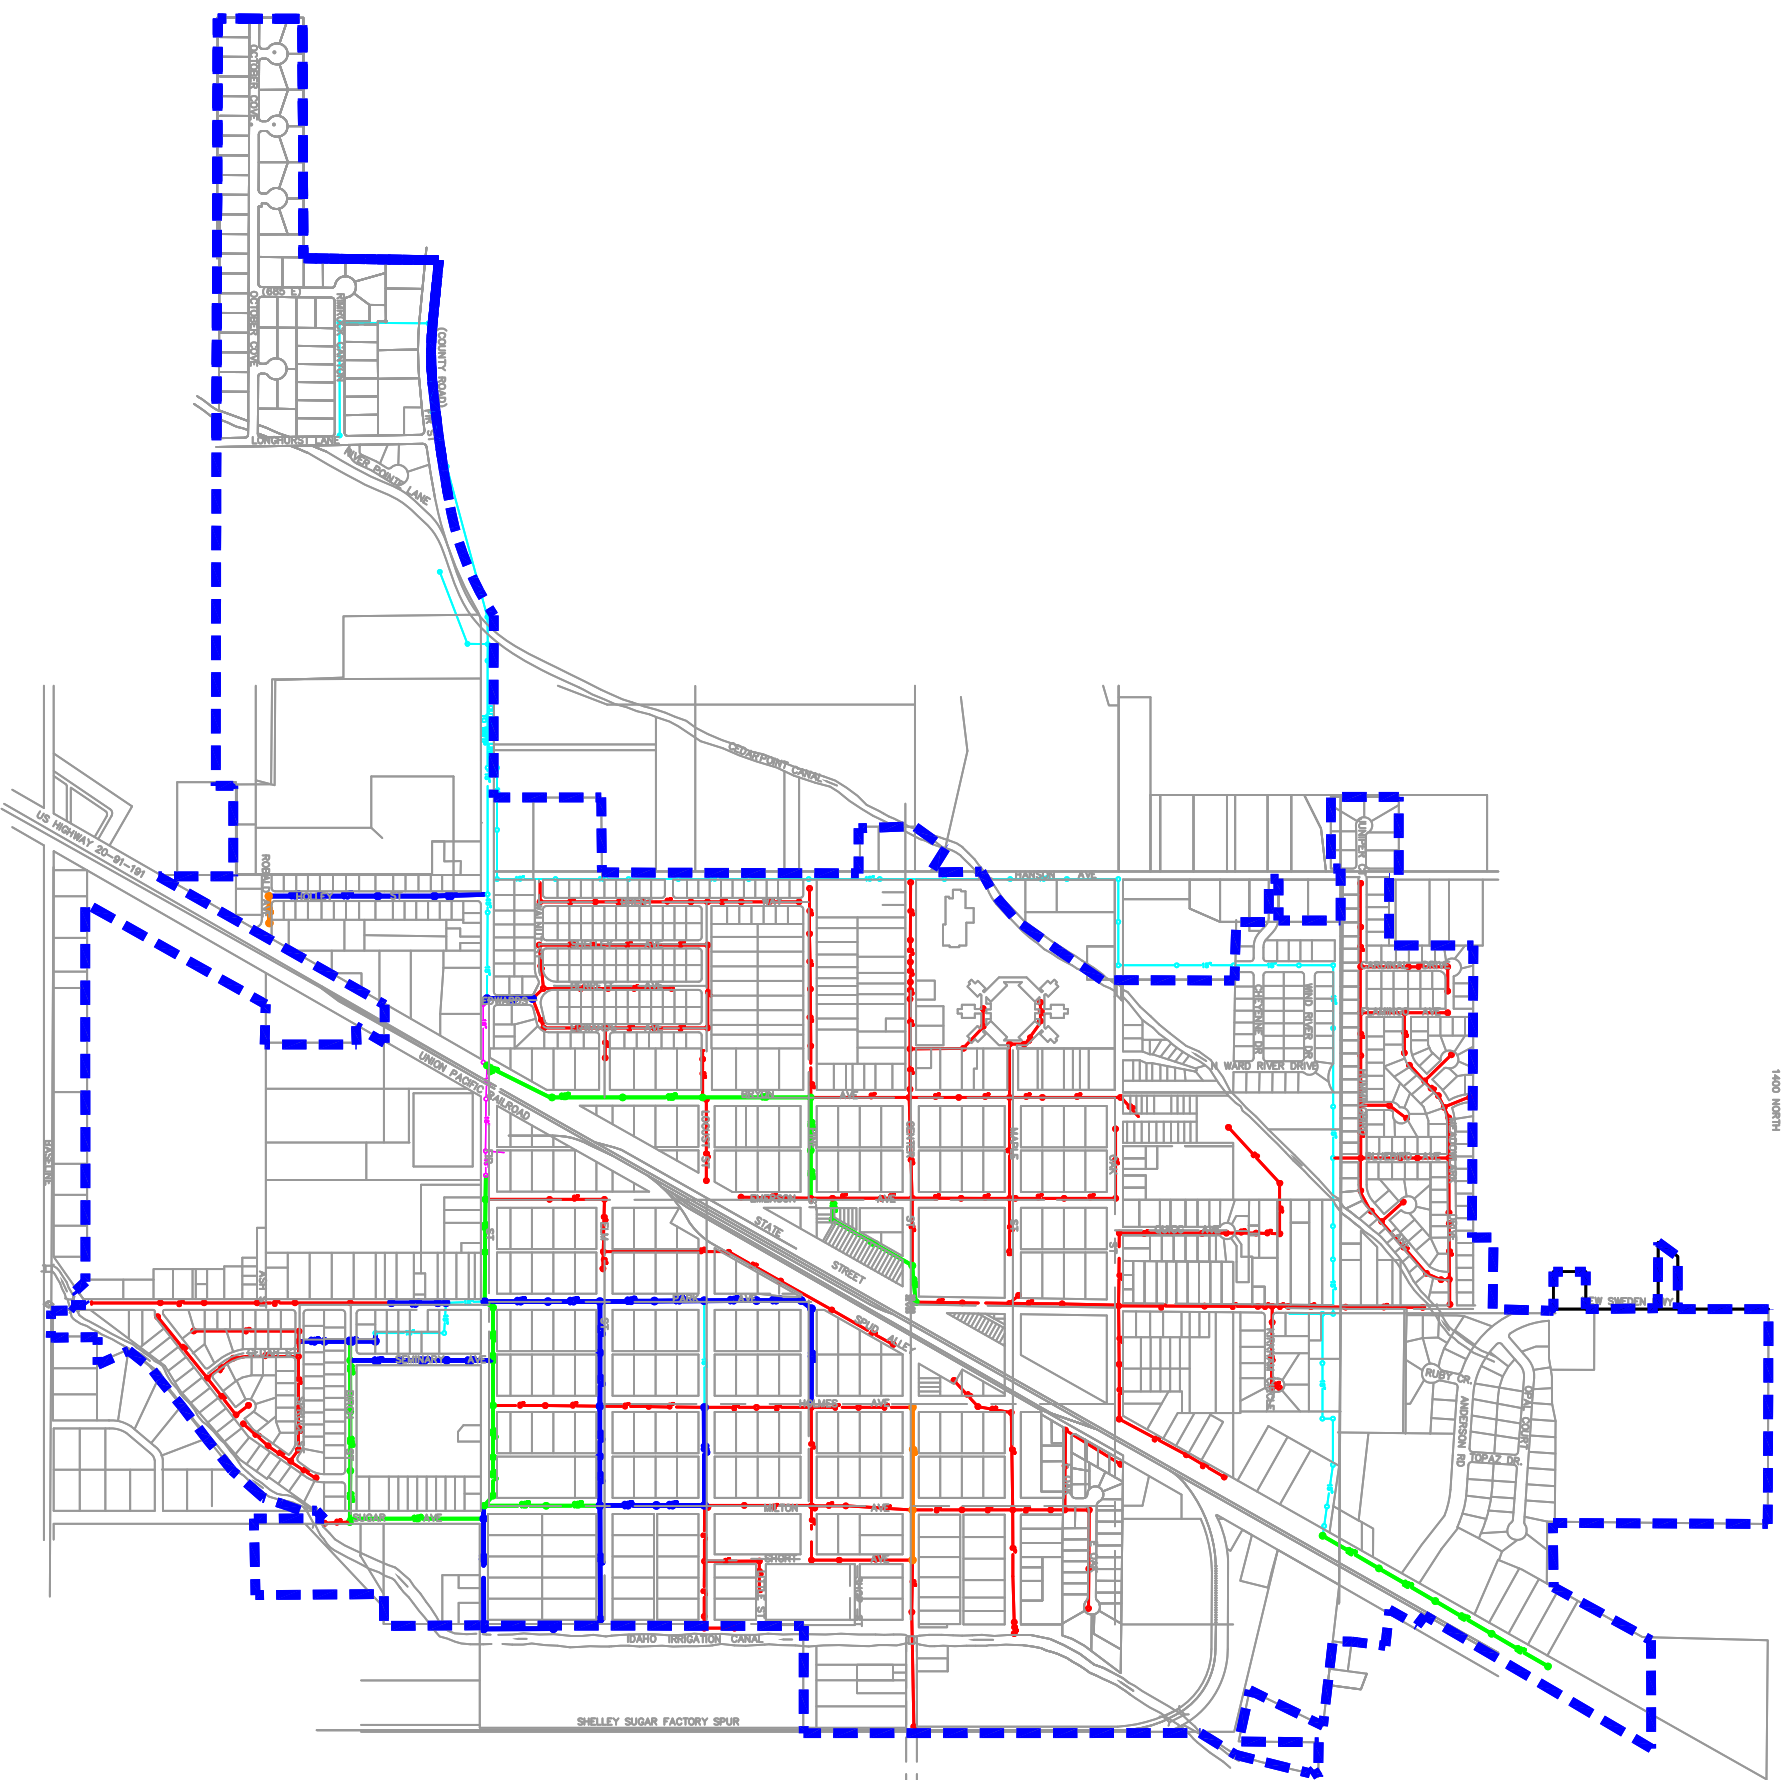

1400 NORTH



LEGEND


- 6" SEWER LINE
- 8" SEWER LINE
- 10" SEWER LINE
- 12" SEWER LINE
- 15" SEWER LINE
- 18" SEWER LINE

CITY OF SHELLEY

SEWER MAP

06/08

FORSGREN
Associates, Inc.

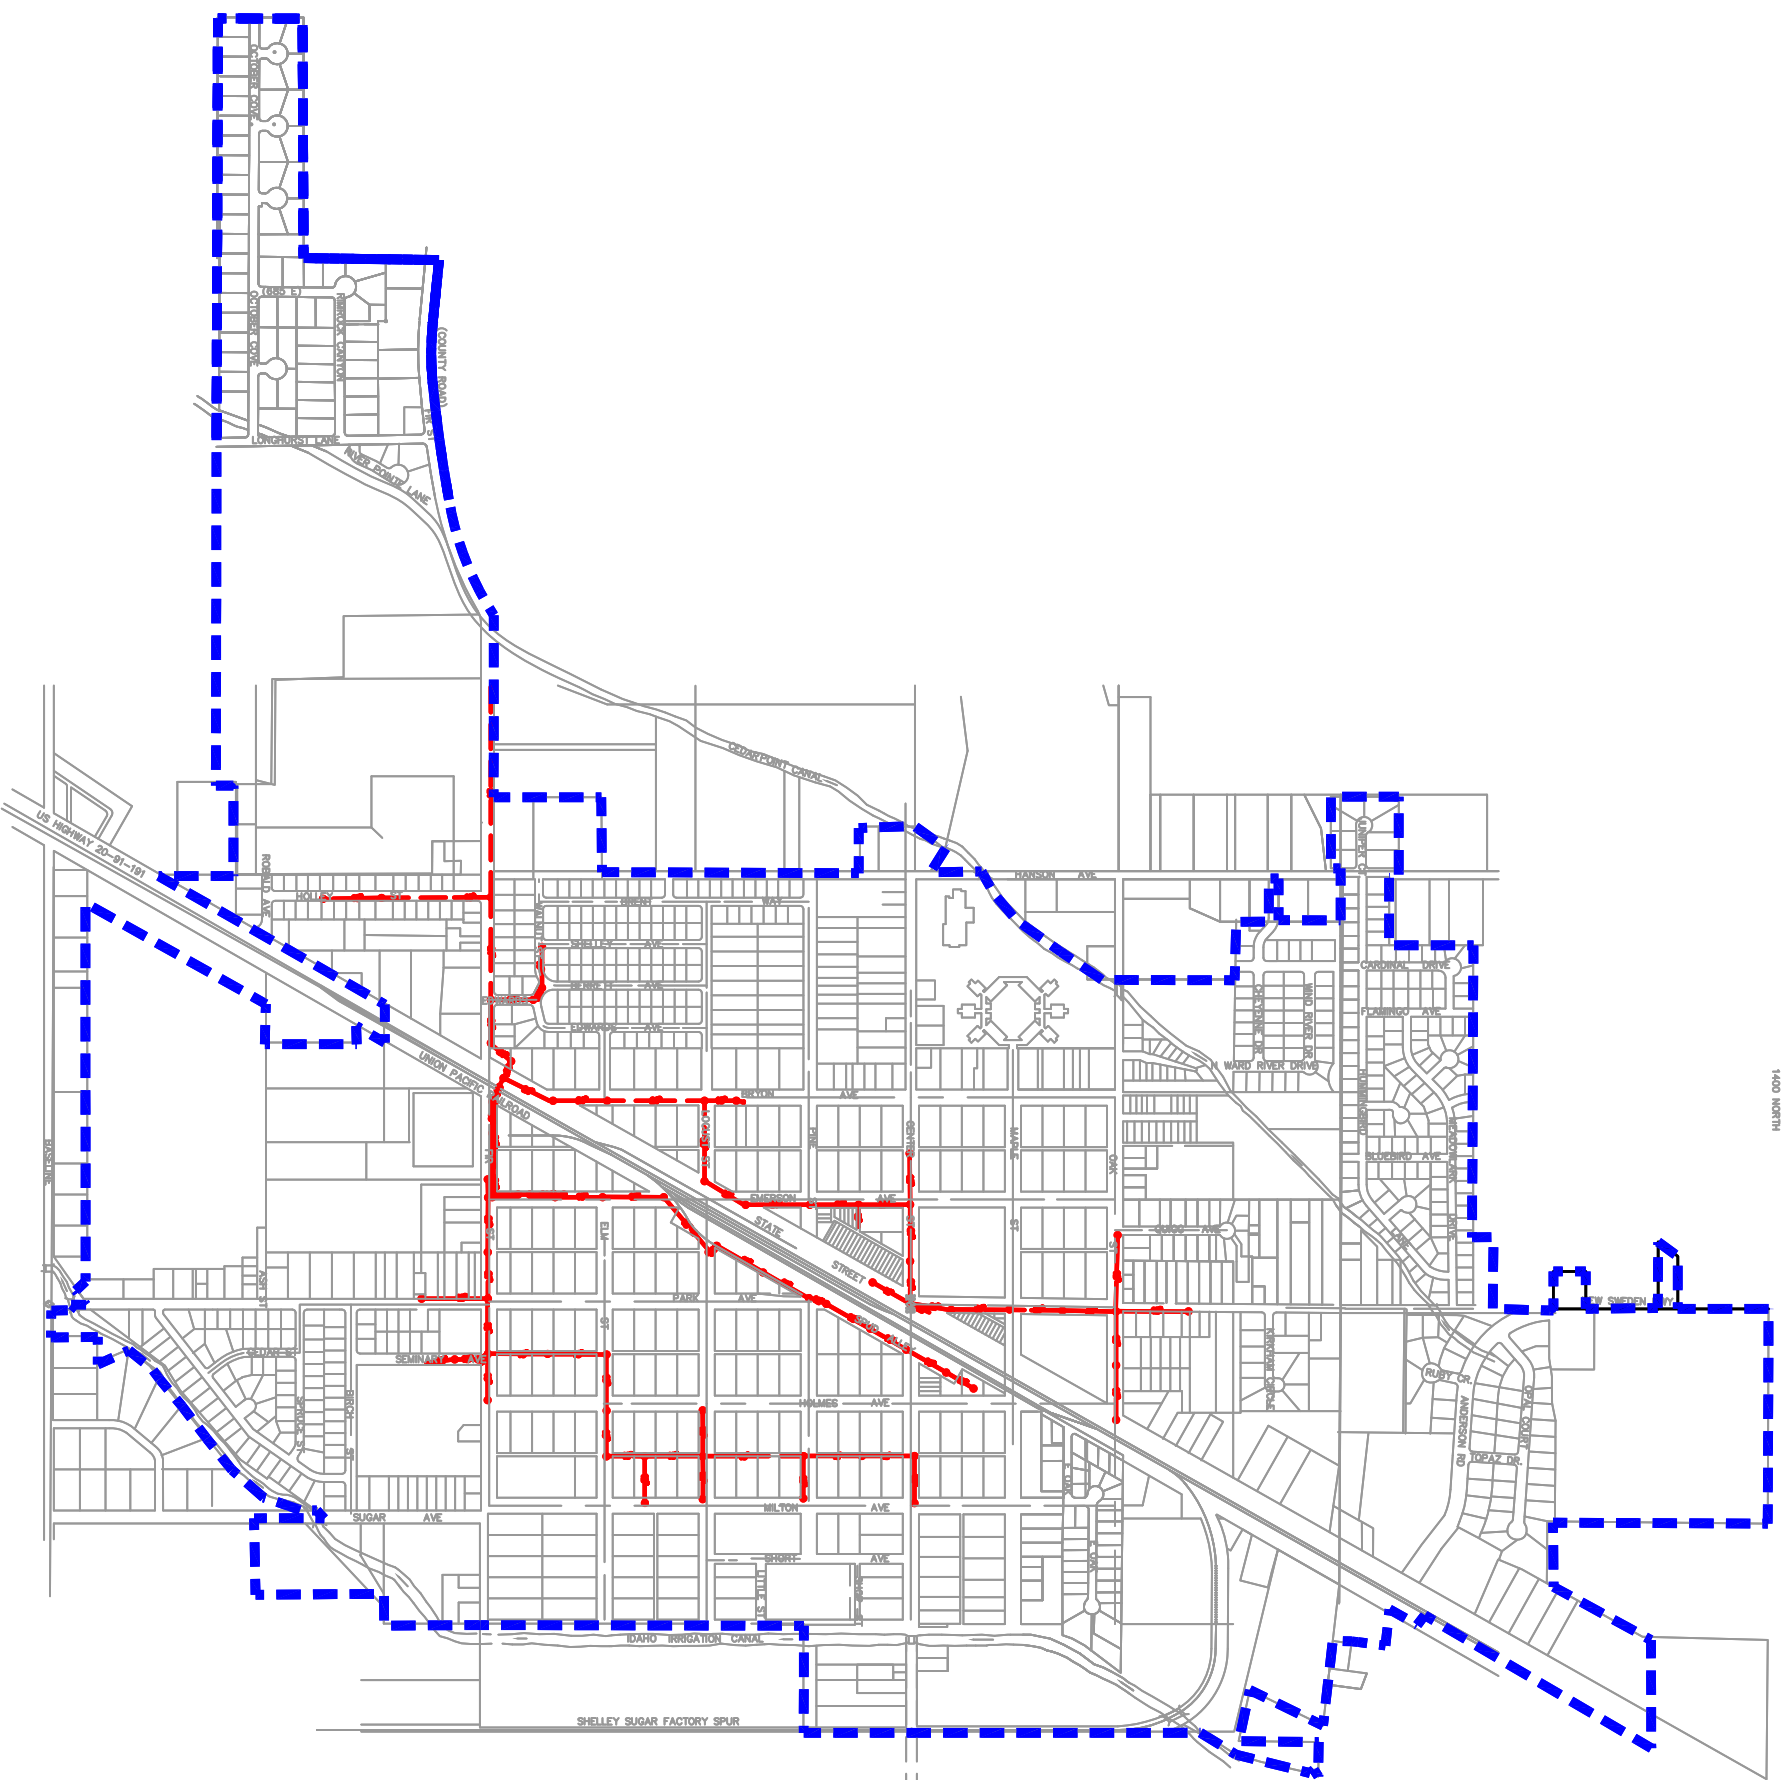

1400 NORTH



LEGEND

—x— STORMDRAIN LINE

**CITY OF SHELLEY
STORMDRAIN MAP**

06/08

FORSGREN
Associates, Inc.